




PHOTO SALES UNIT

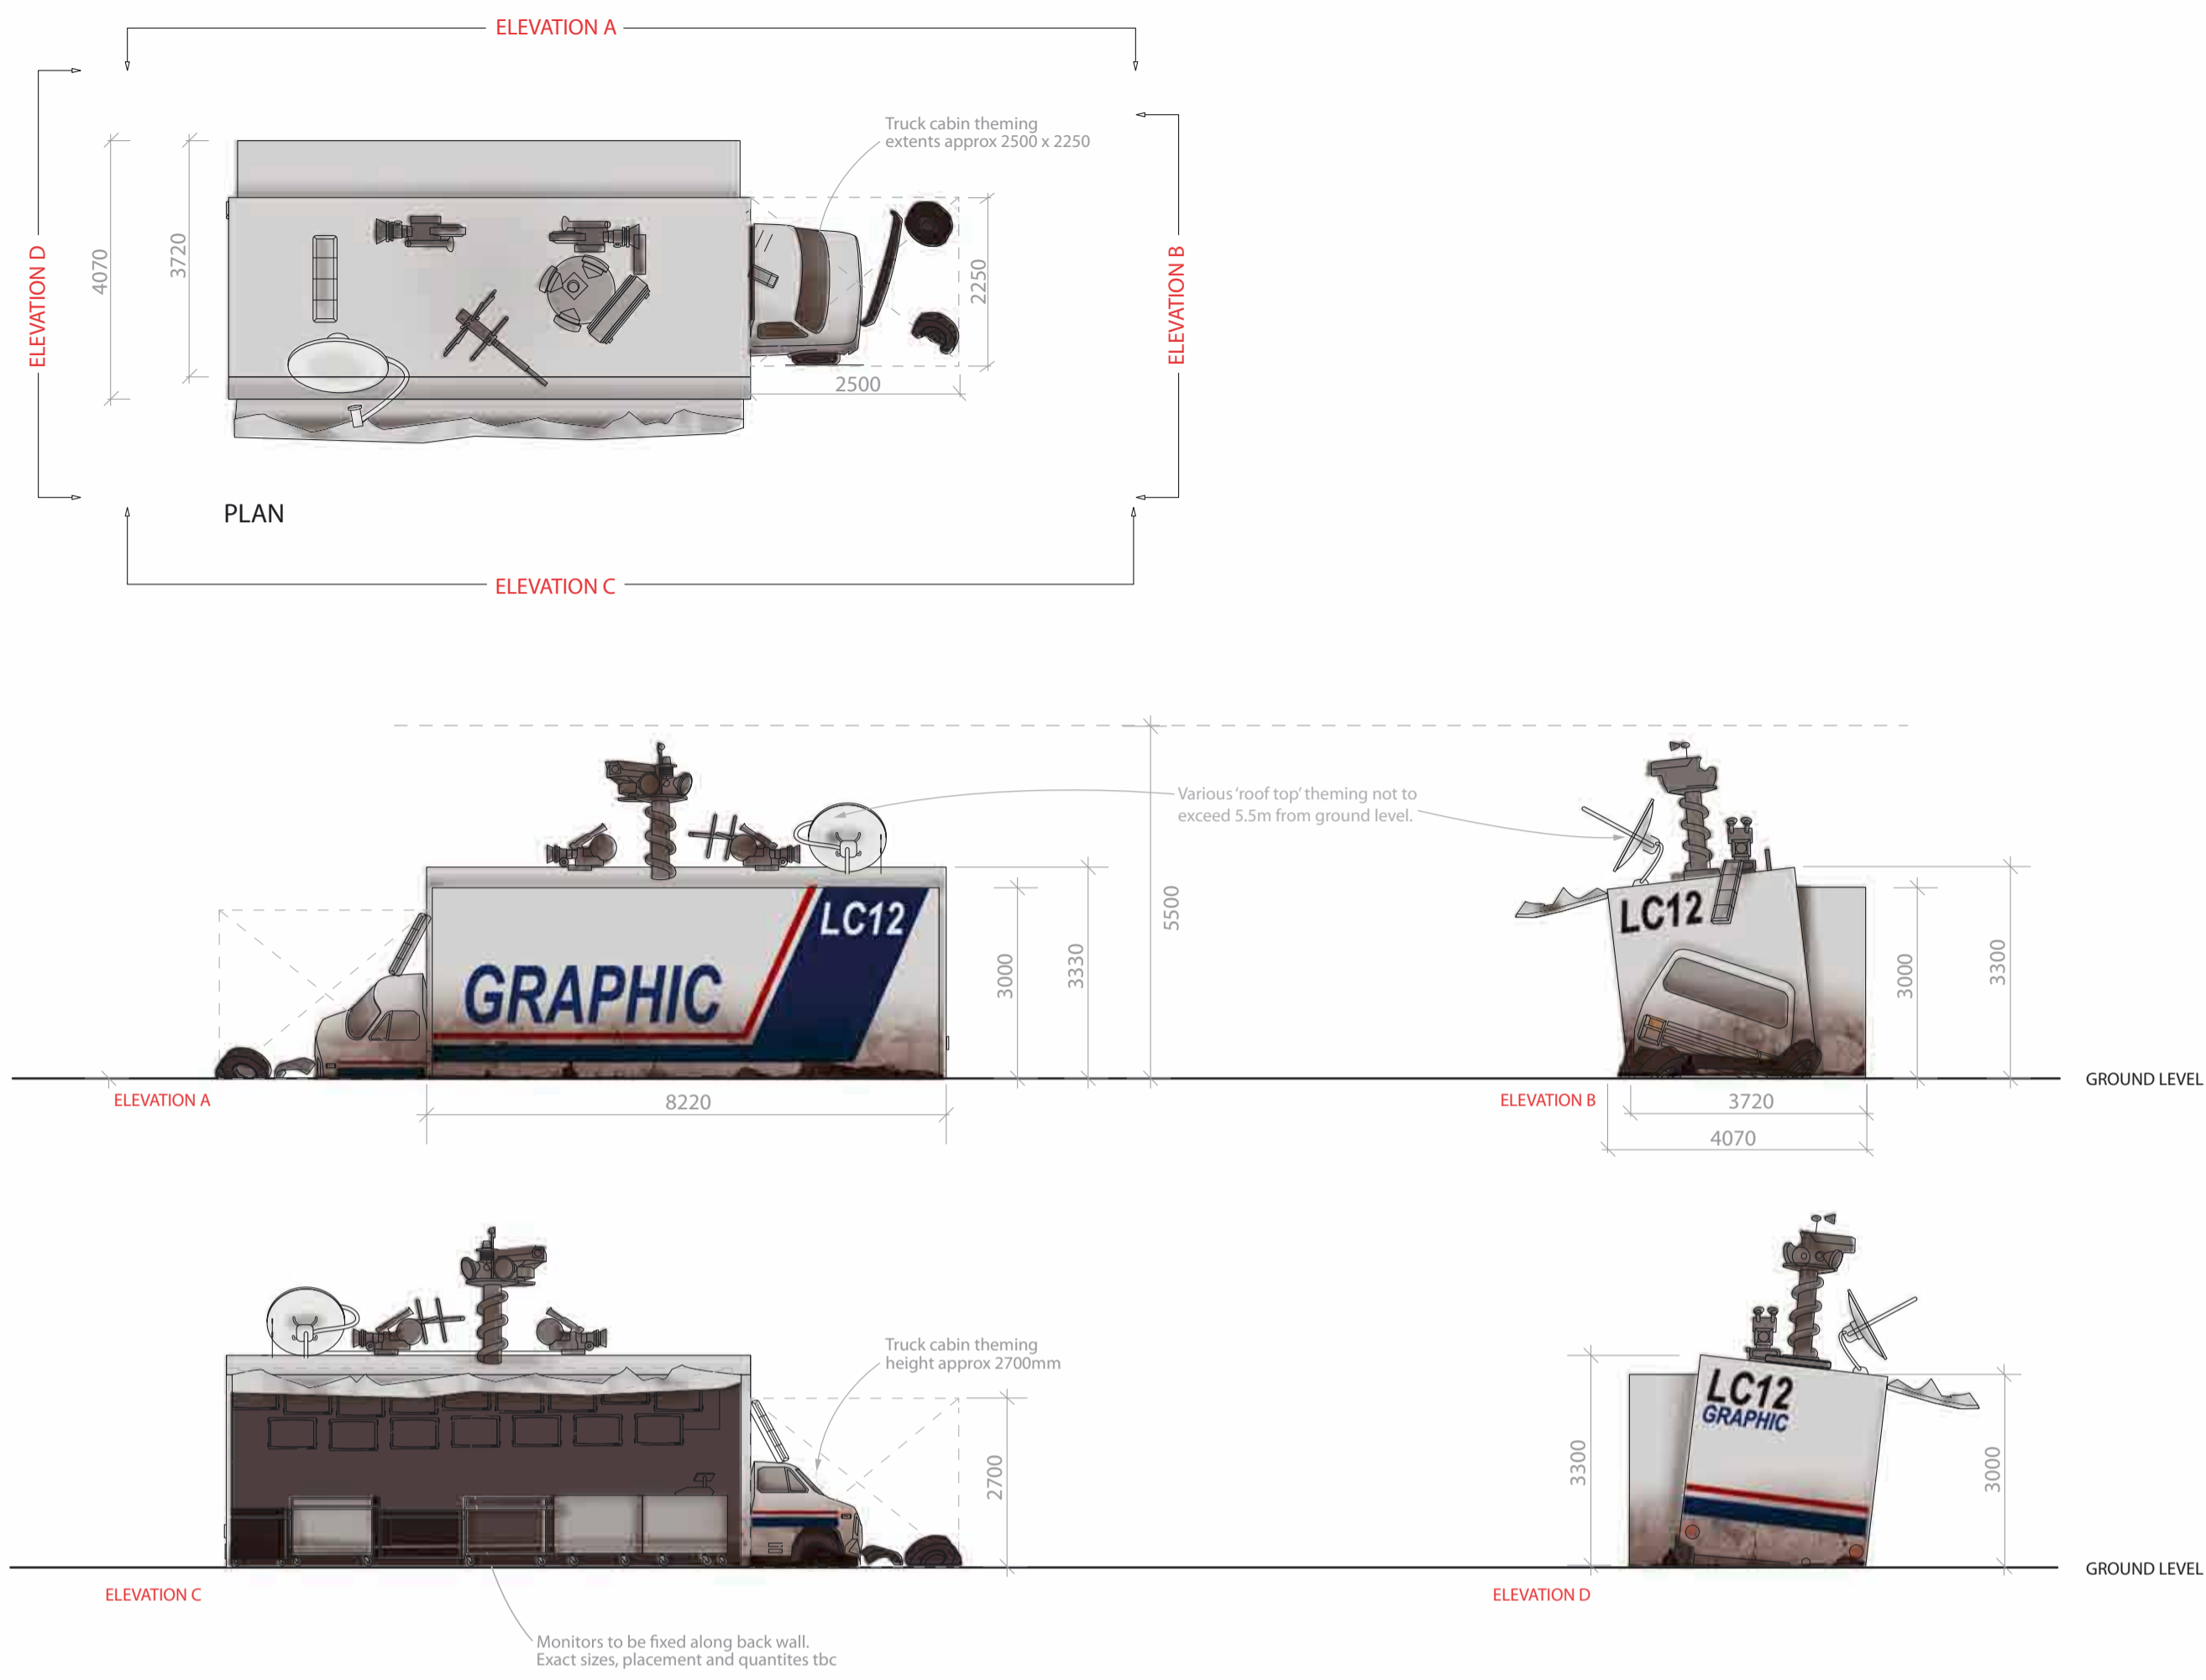


FOOD & BEVERAGE UNIT

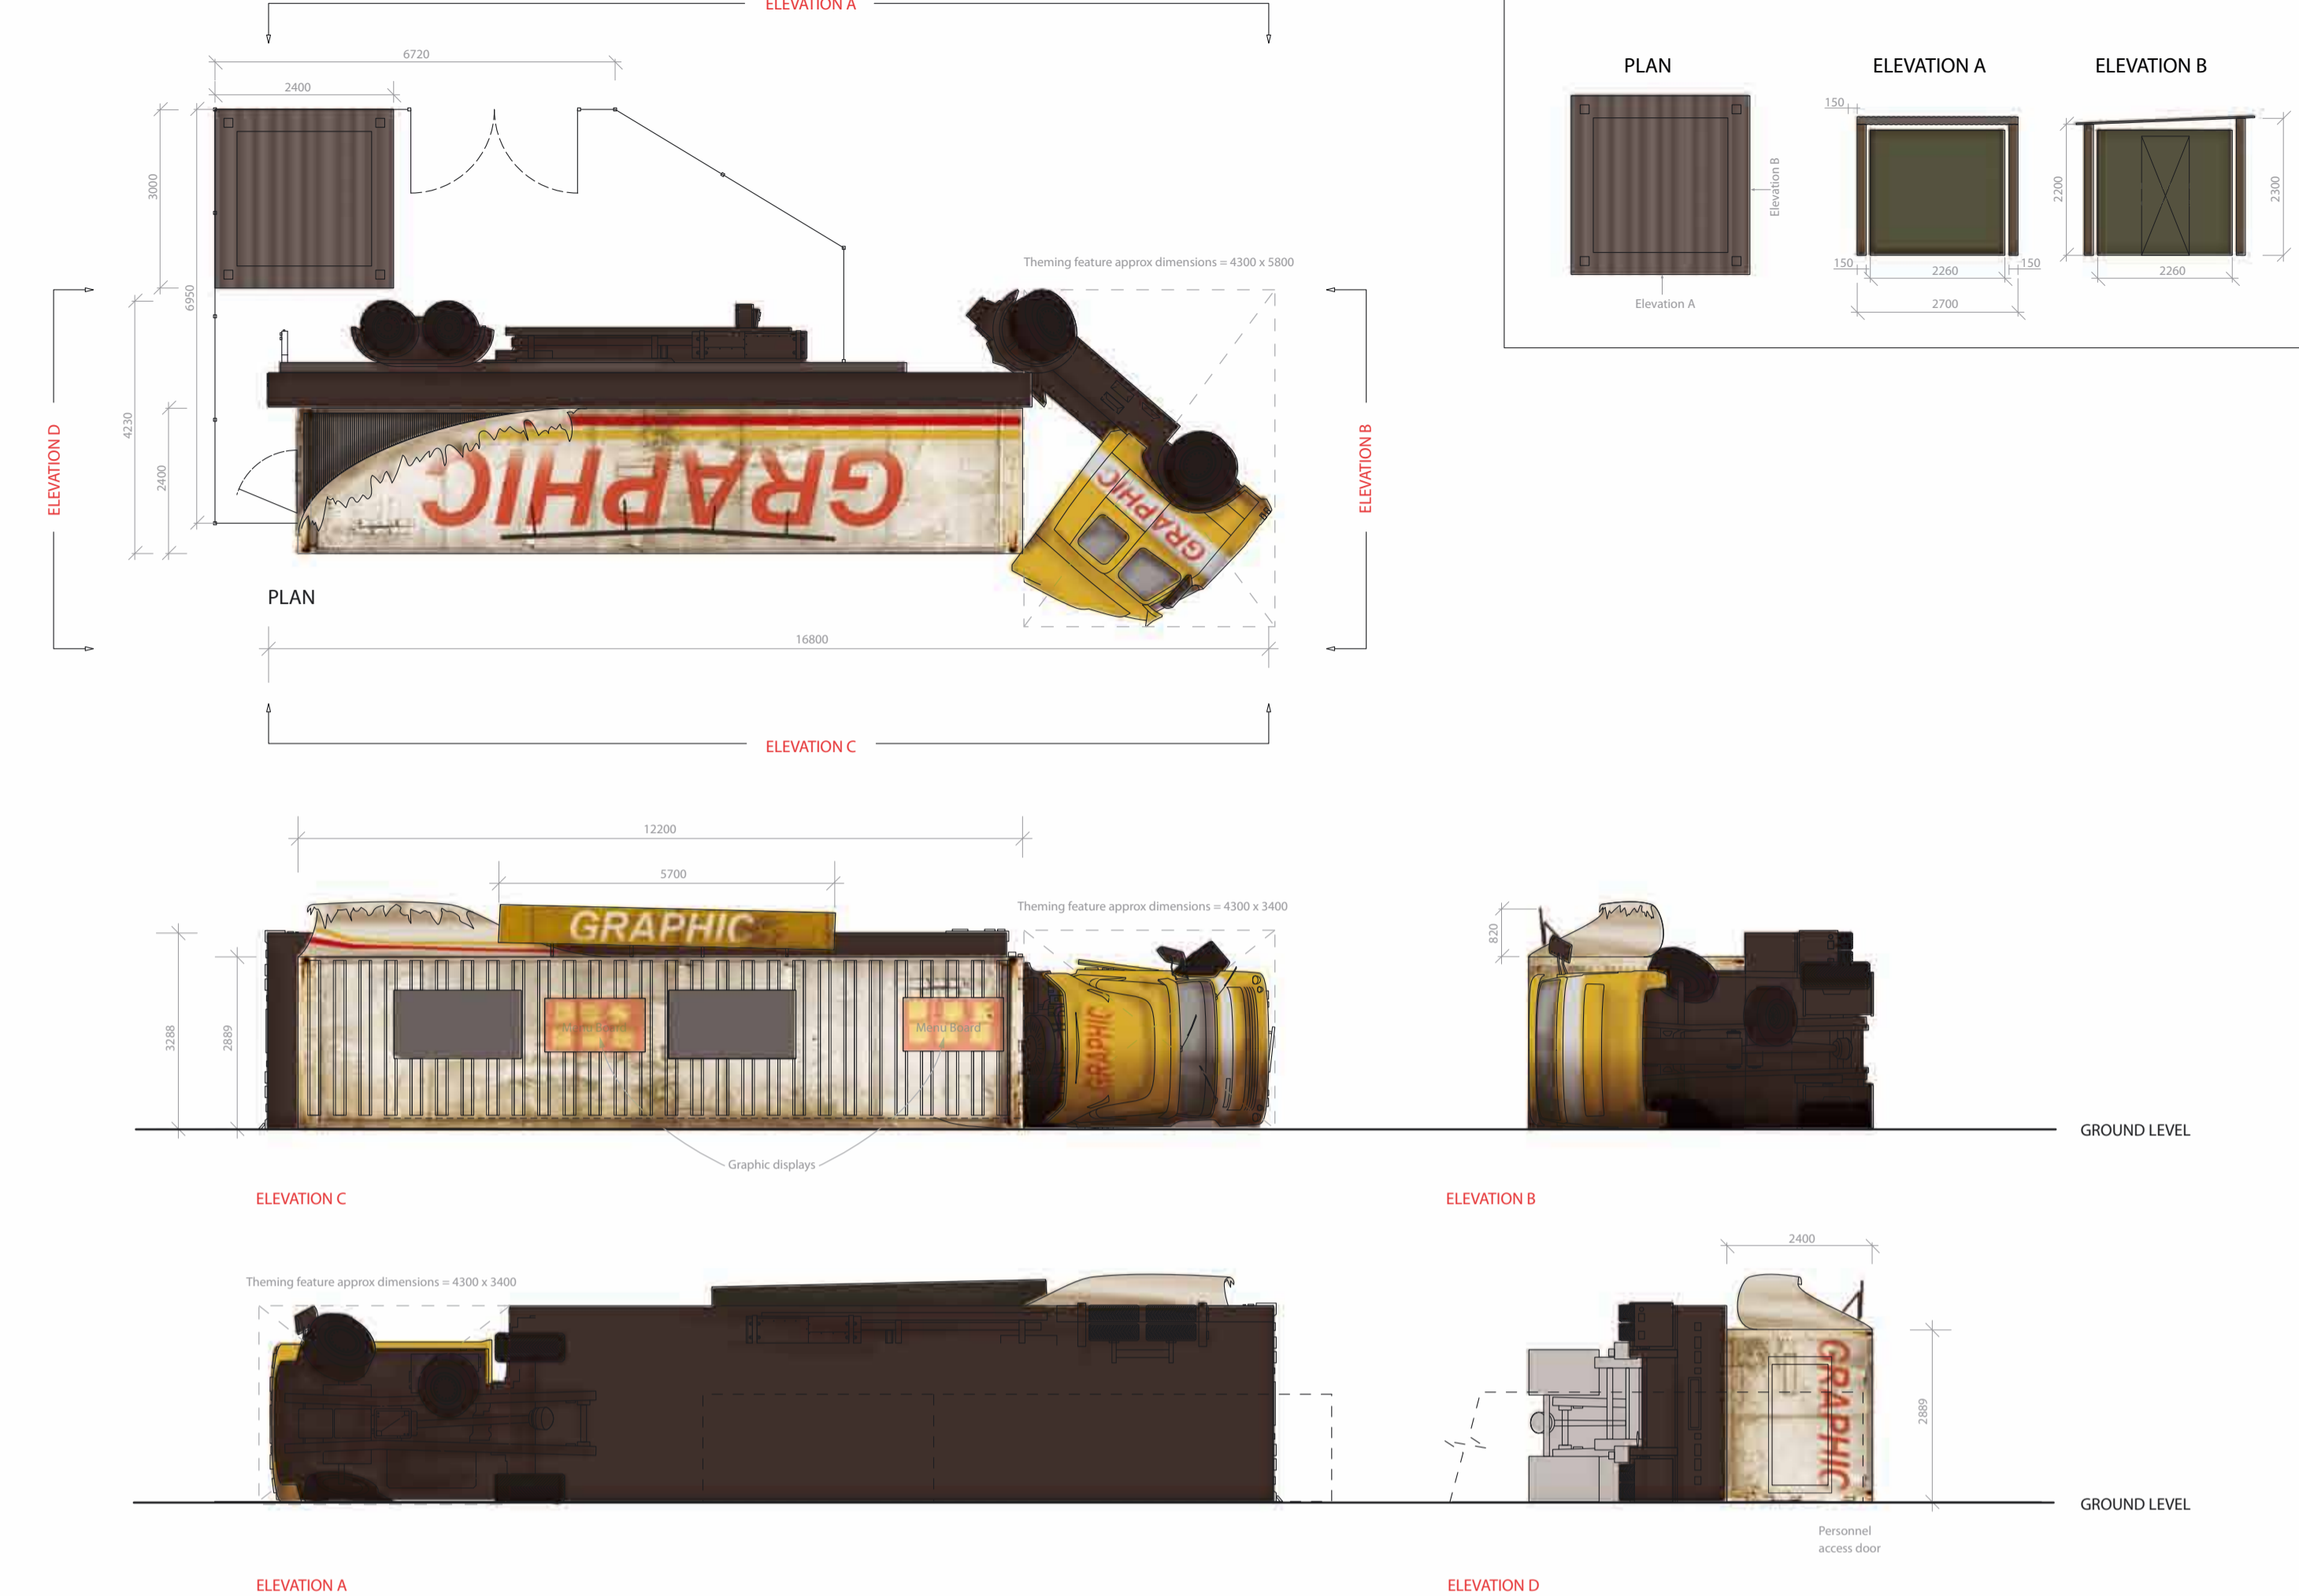

RETAIL UNIT

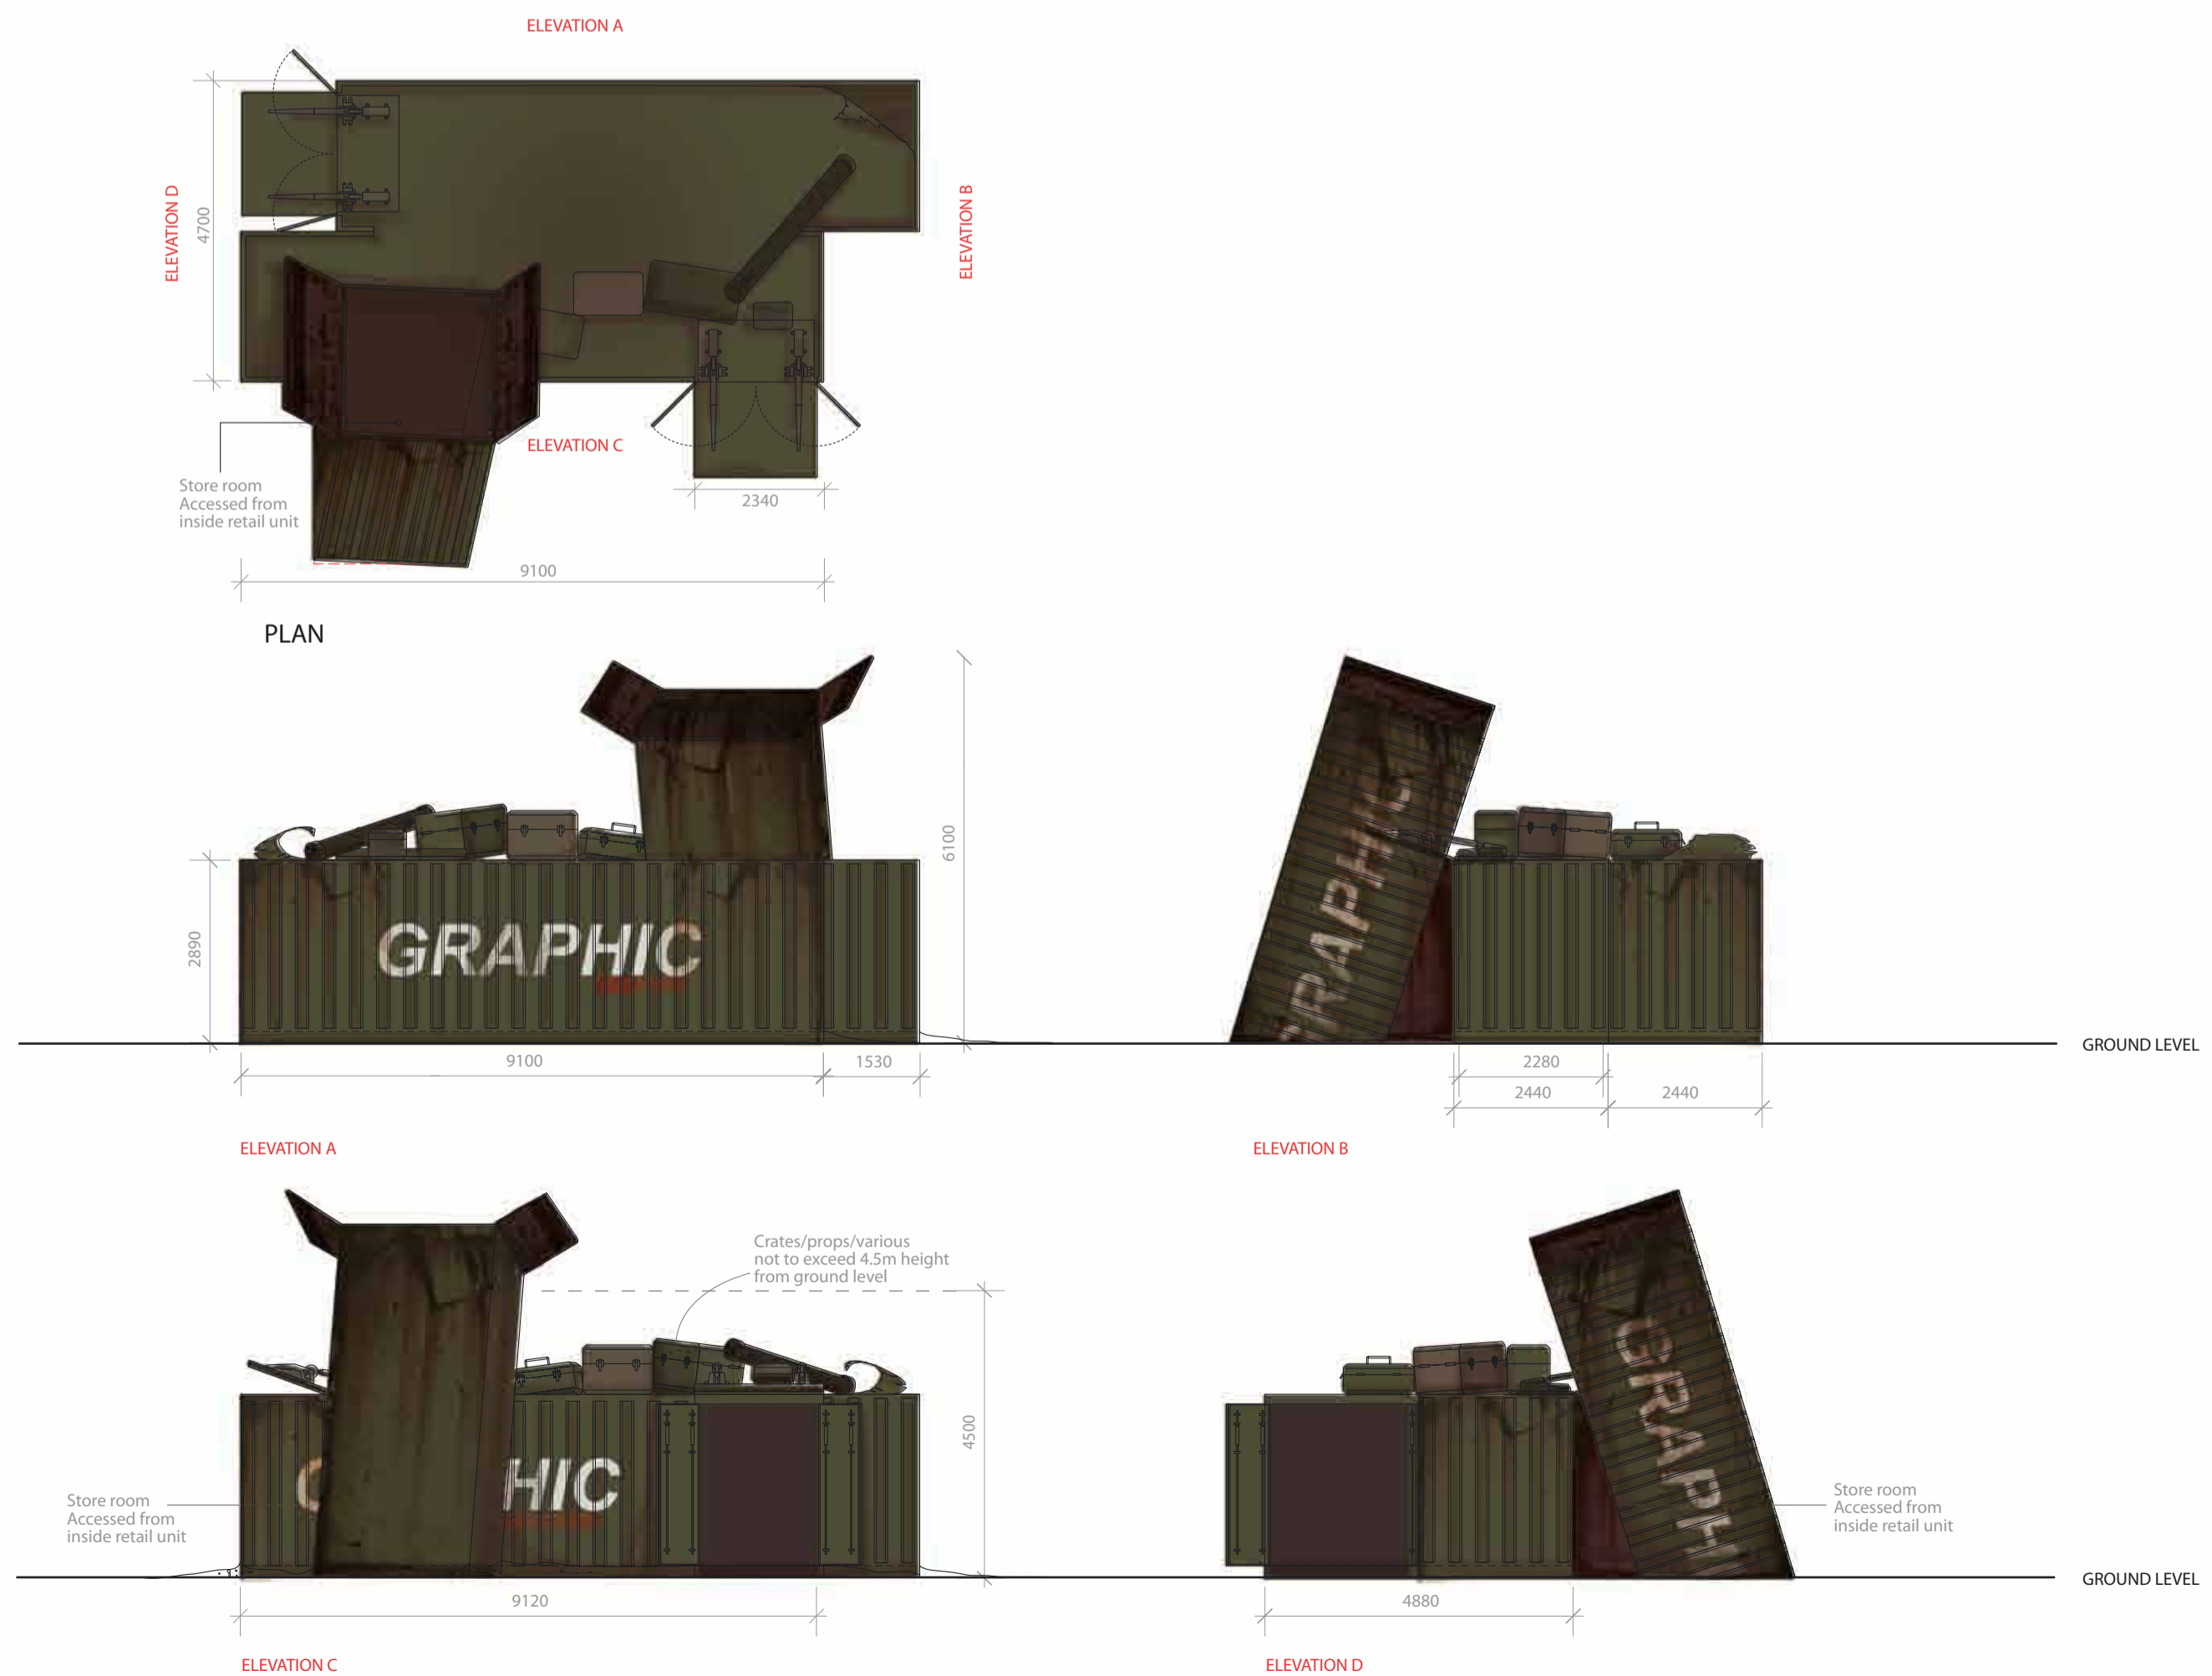

LOCATION PLAN

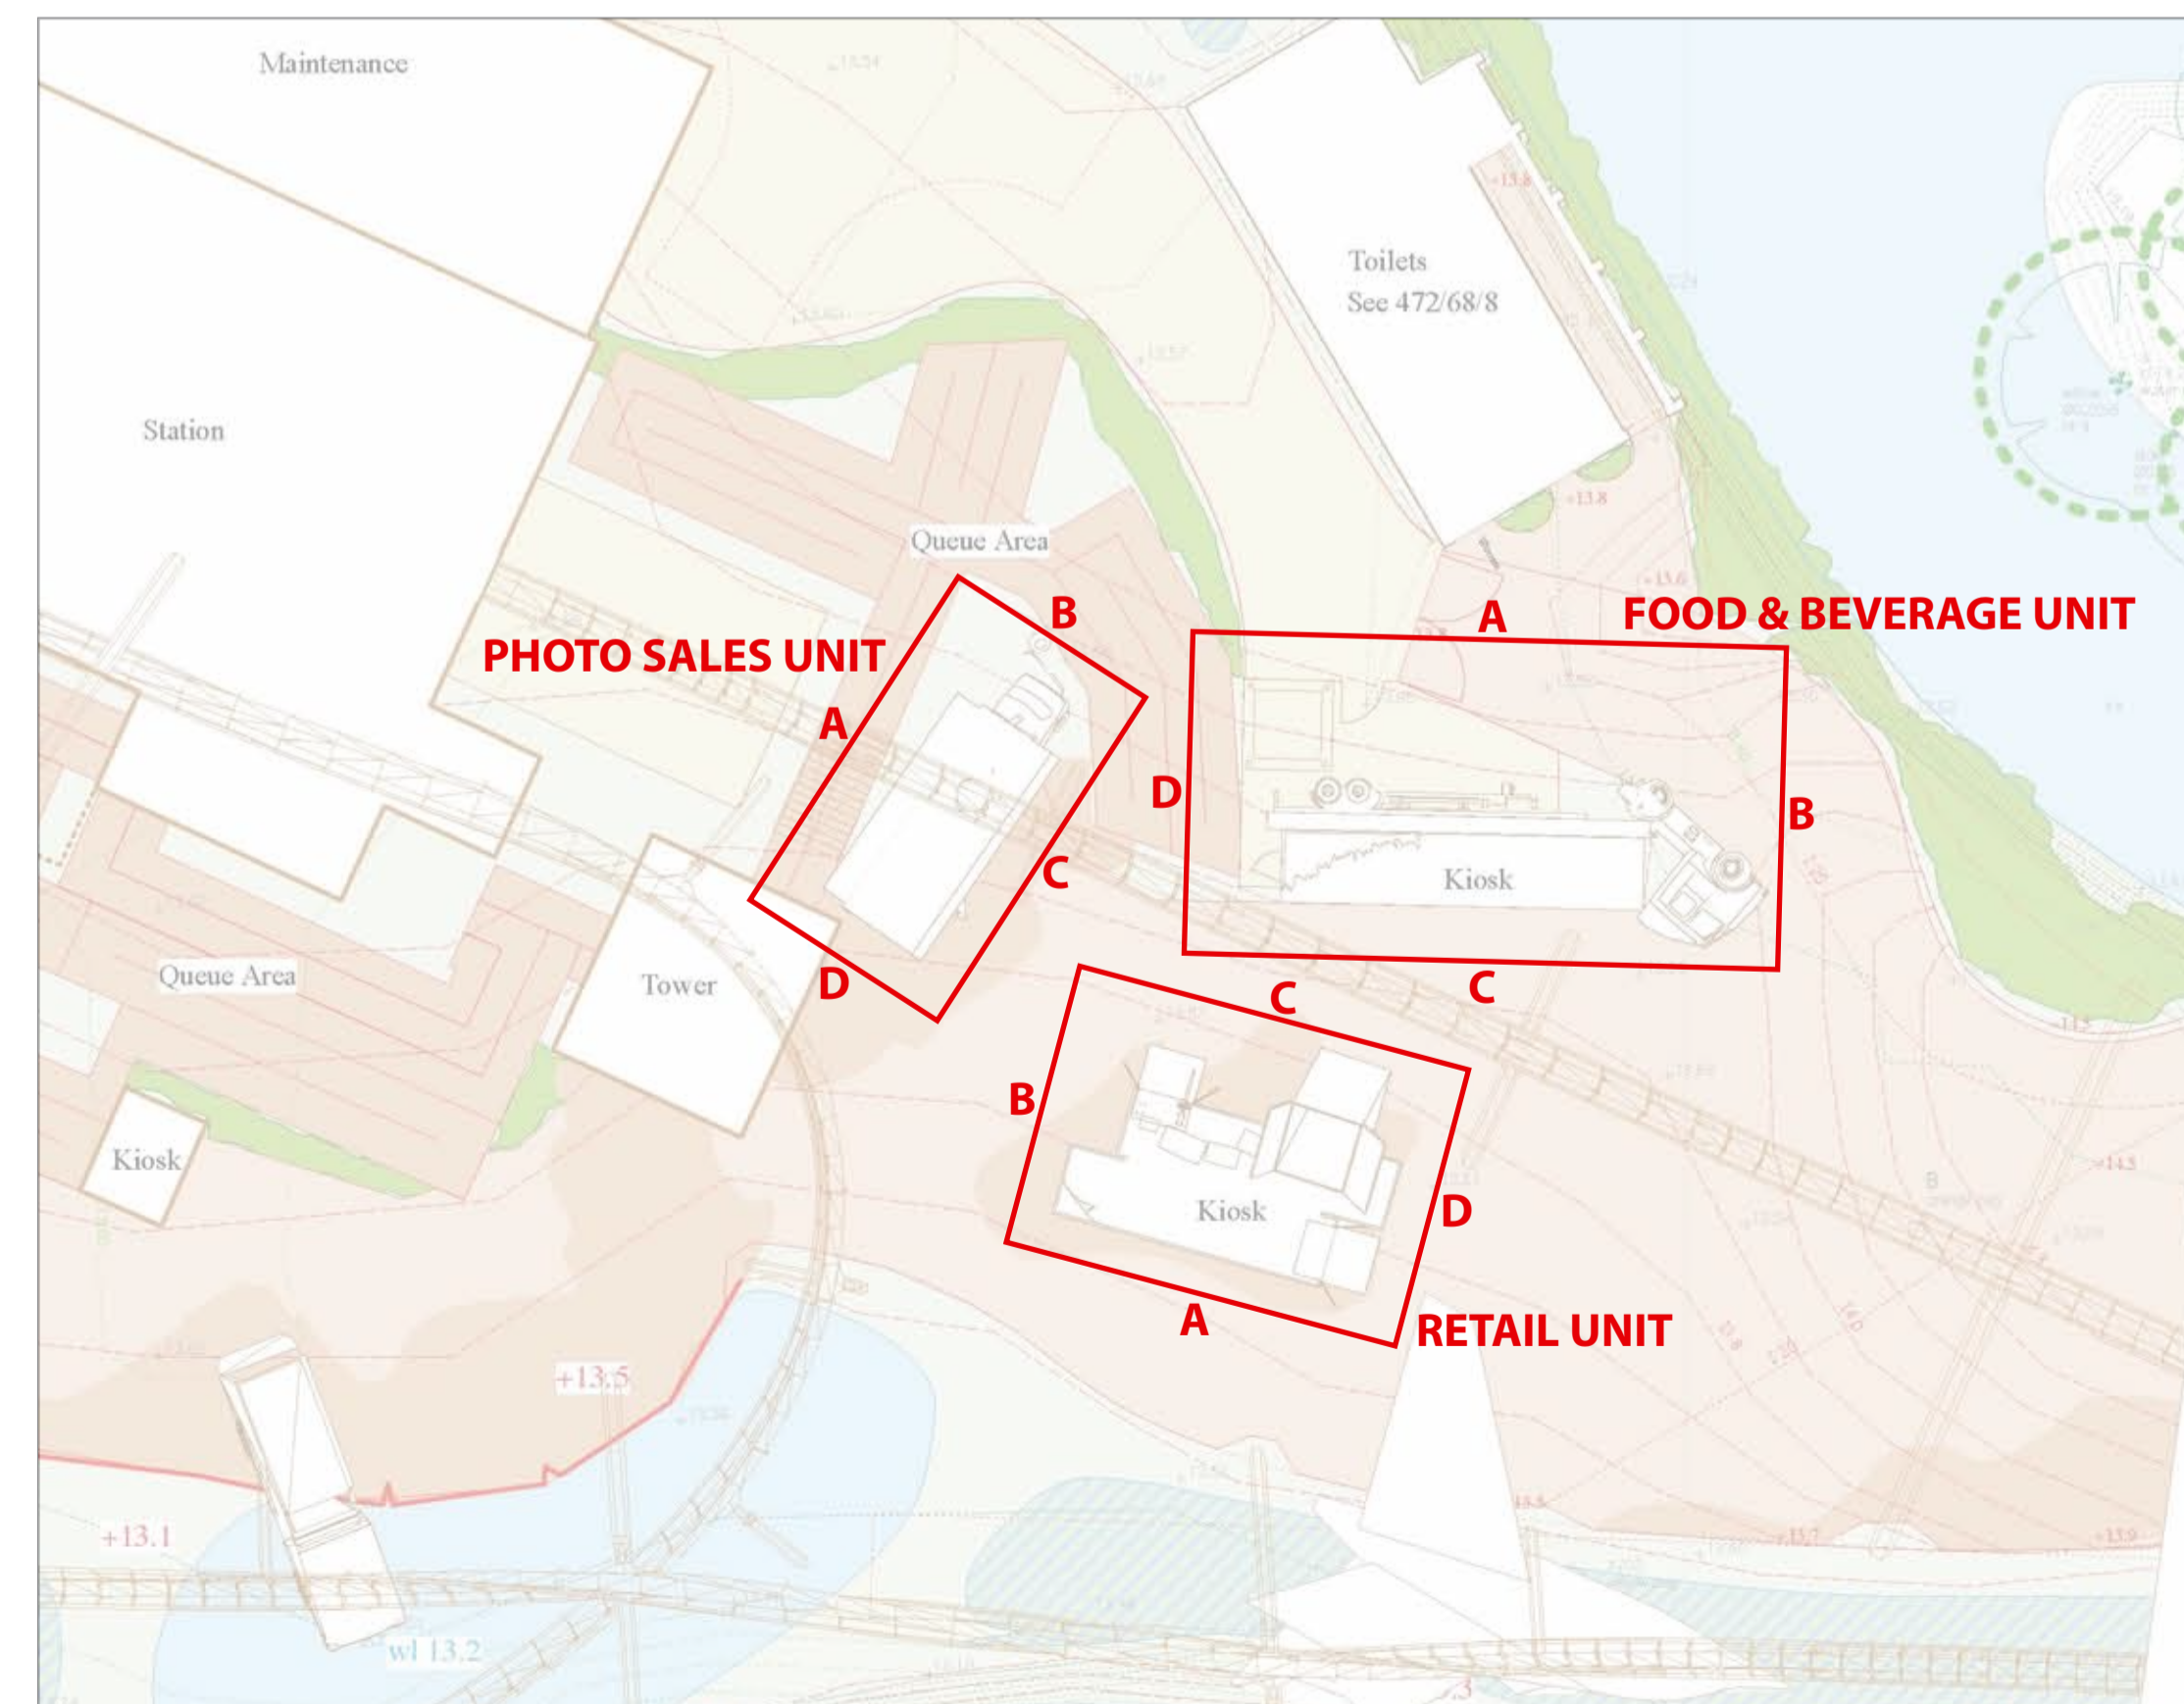

Attraction: **THORPE PARK**

© Copyright of the Merlin Studios 2008
The drawings and the specifications described within are the exclusive property of the Merlin Studios. It may not be copied or disclosed to any third party for any purpose, except as authorized in writing by the Merlin Studios.

Please note: colors may have been altered in reproduction. If color will not be included on the artwork, actual colors will be provided for reproduction. Do not attempt to match colors from this artwork unless instructed to do so.

Notes / Revisions:
ALL DIMENSIONS IN mm UNLESS OTHERWISE STATED.

ILLUSTRATIVE

X Detail Design / Artwork
Design Risk Assessment produced Ref No: J07708-01
Concept Only
Key Hazards & Risks requiring further action:
X Design: Detail/Structural Design required by competent specialists.
X Detail Design to be checked by competent specialists prior to manufacture and installation.
X Design Risk Assessments to be issued with Detailed design drawings/specifications.
X Component Manufacturer/Contractor/Specialist to instruct regarding hazardous materials and/or hazardous construction specifications.
X Component Manufacturer/Contractor/Specialist to instruct regarding hazardous installation specifications.
X Operation/Maintenance: Attraction/Project Operation, Maintenance & H&S representatives to be consulted for any approval regarding potential risks.
X Detail/Construction & Installation details not known at this stage.
X Competent Structural designer and/or Contractor to instruct regarding Demolition.
Specific Hazards & Risks known at this stage and requiring further action: (to be filled in)

Drawing based for: **PLANNING**
(to correct, amend, update, delete, or remove)

Project: **THORPE PARK LC12**
Area: **AREA C**
Title: **TOILET BLOCK PLAN & ELEVATIONS**
Title Name/Dwg No: **TPK LC12_004**
Revision No: **A**
Scale: **1:100 @ A1**
Creation Date: **08.10.2010**
Last Revised Date: **27.01.2011**
Job No: **TPK LC12**
Client: **THORPE PARK**
Project Manager: **K. WORKMAN**
Executive Director: **C. HOLLAND**
Designer: **B. DOWSON**
Drawn By: **B. DOWSON/M. WELLS**

MERLIN Studios
Merlin Entertainment Group
Westgate House, 45-55 The Yards, London, W3 70R
Tel: +44(0)20 8942 0045 Fax: +44(0)20 8982 0047
Video Conference: +44(0)20 8749 9131
Email: info@merlinstudios.com